




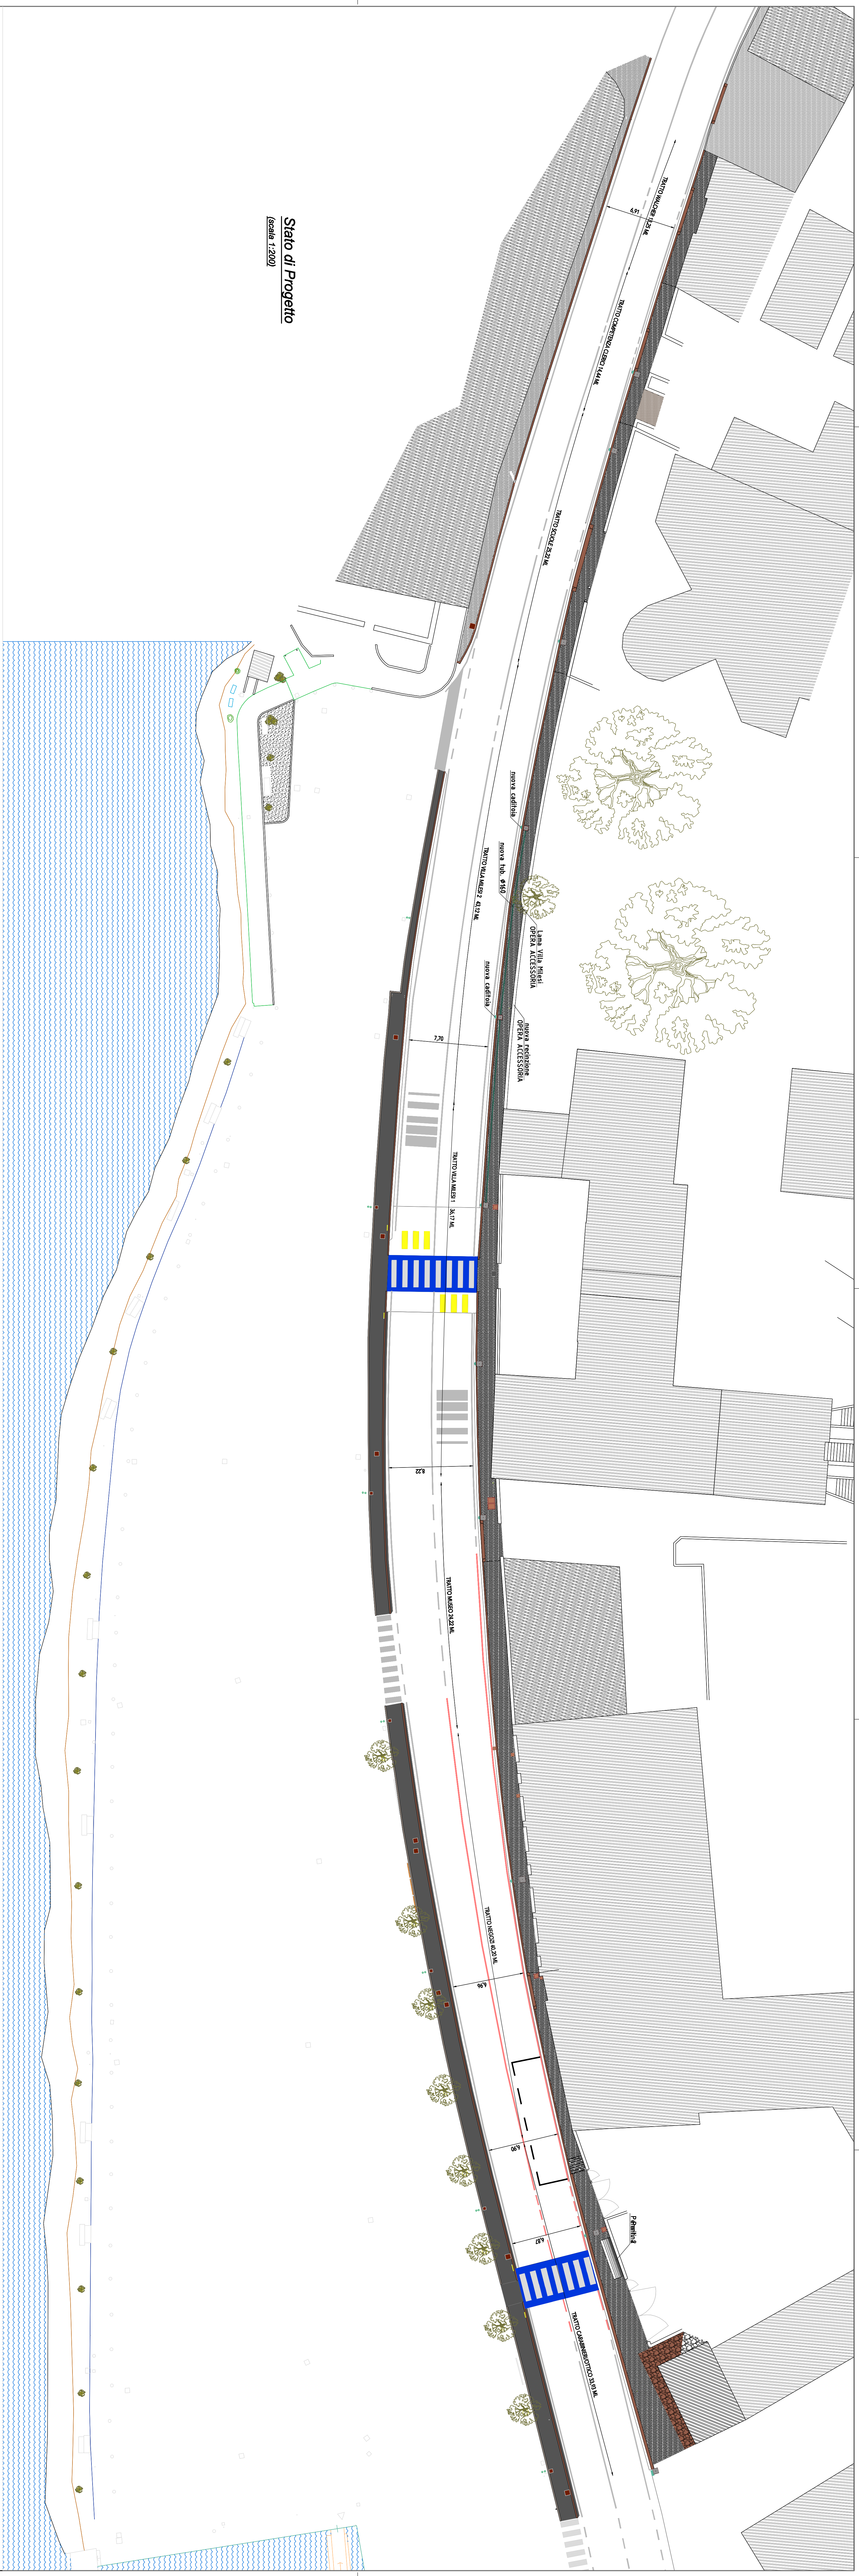

Stato di Progetto
(scala 1:200)

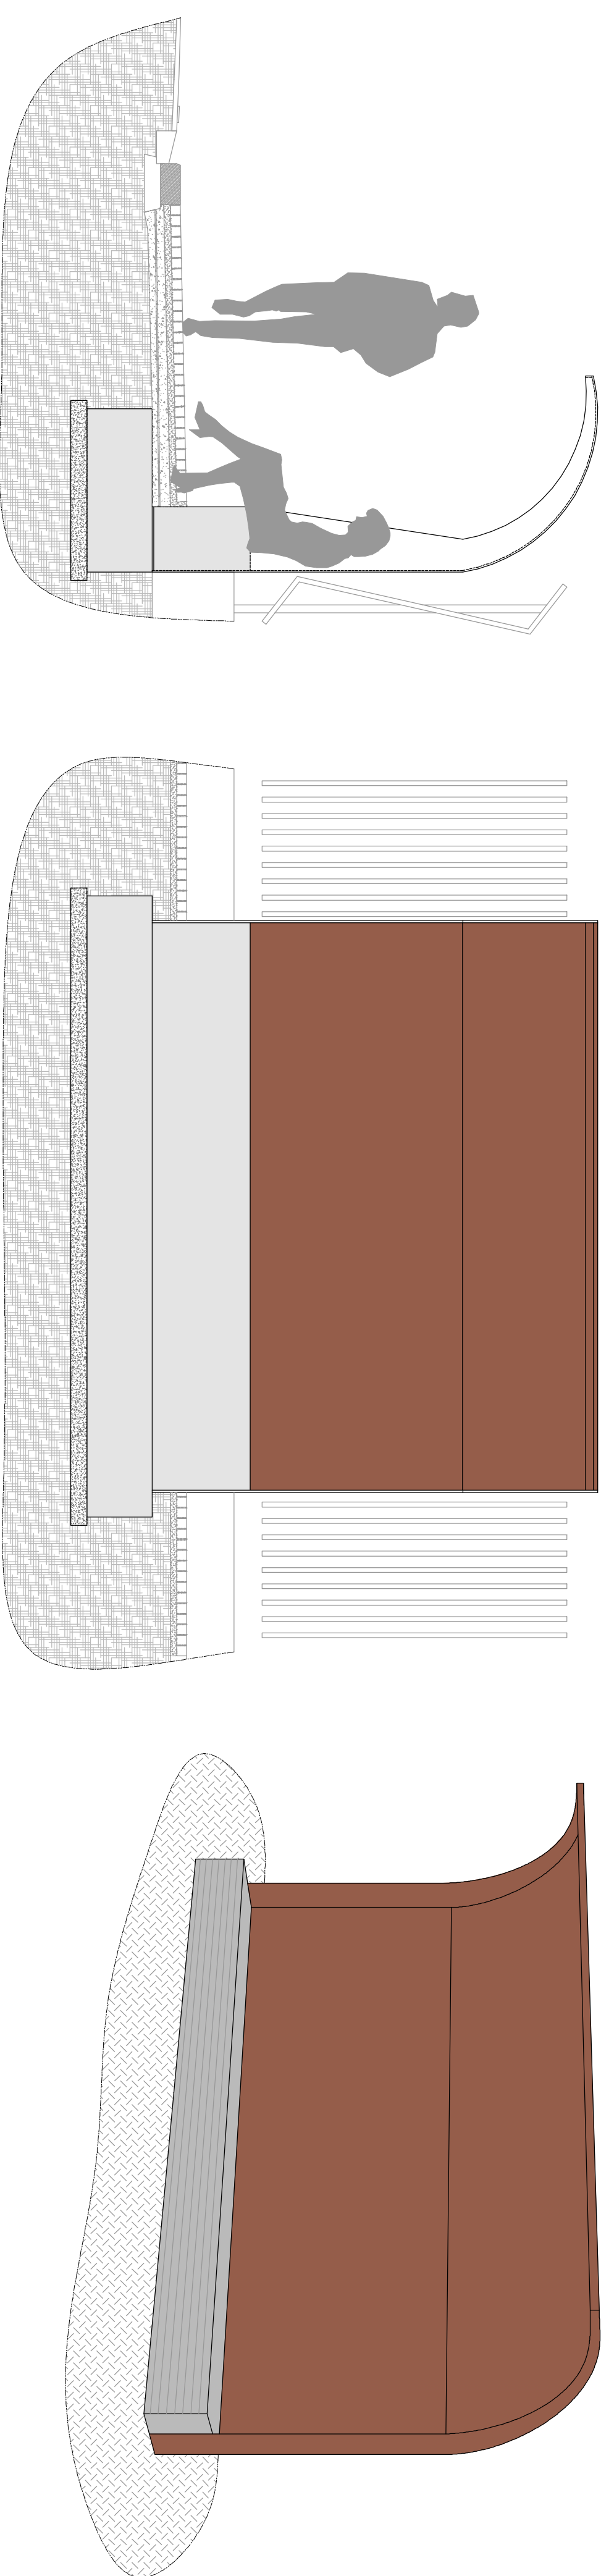

Pensilina

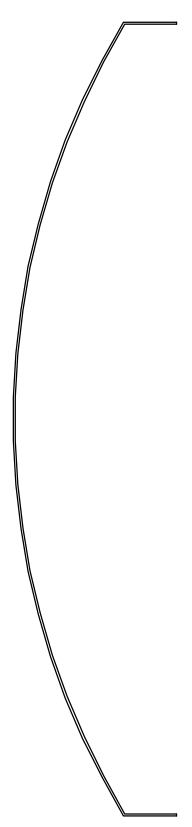

Lama Villa Milesi















Villa Miesi - Via G. Marconi, 19 - 24065 Lovere (BG)




PROGETTO:

Abbattimento b

via Mar

03SETT0:

Planimetria


